


WATSON LAND SURVEYORS LTD. - June '99
 disclaims any liability as to the current accuracy
 of the contents of this survey, which is 37 years
 old and advise that no reliance can be placed upon
 the current accuracy of the contents herein.

MEADOWVALE EAST AVE. N21°34'E

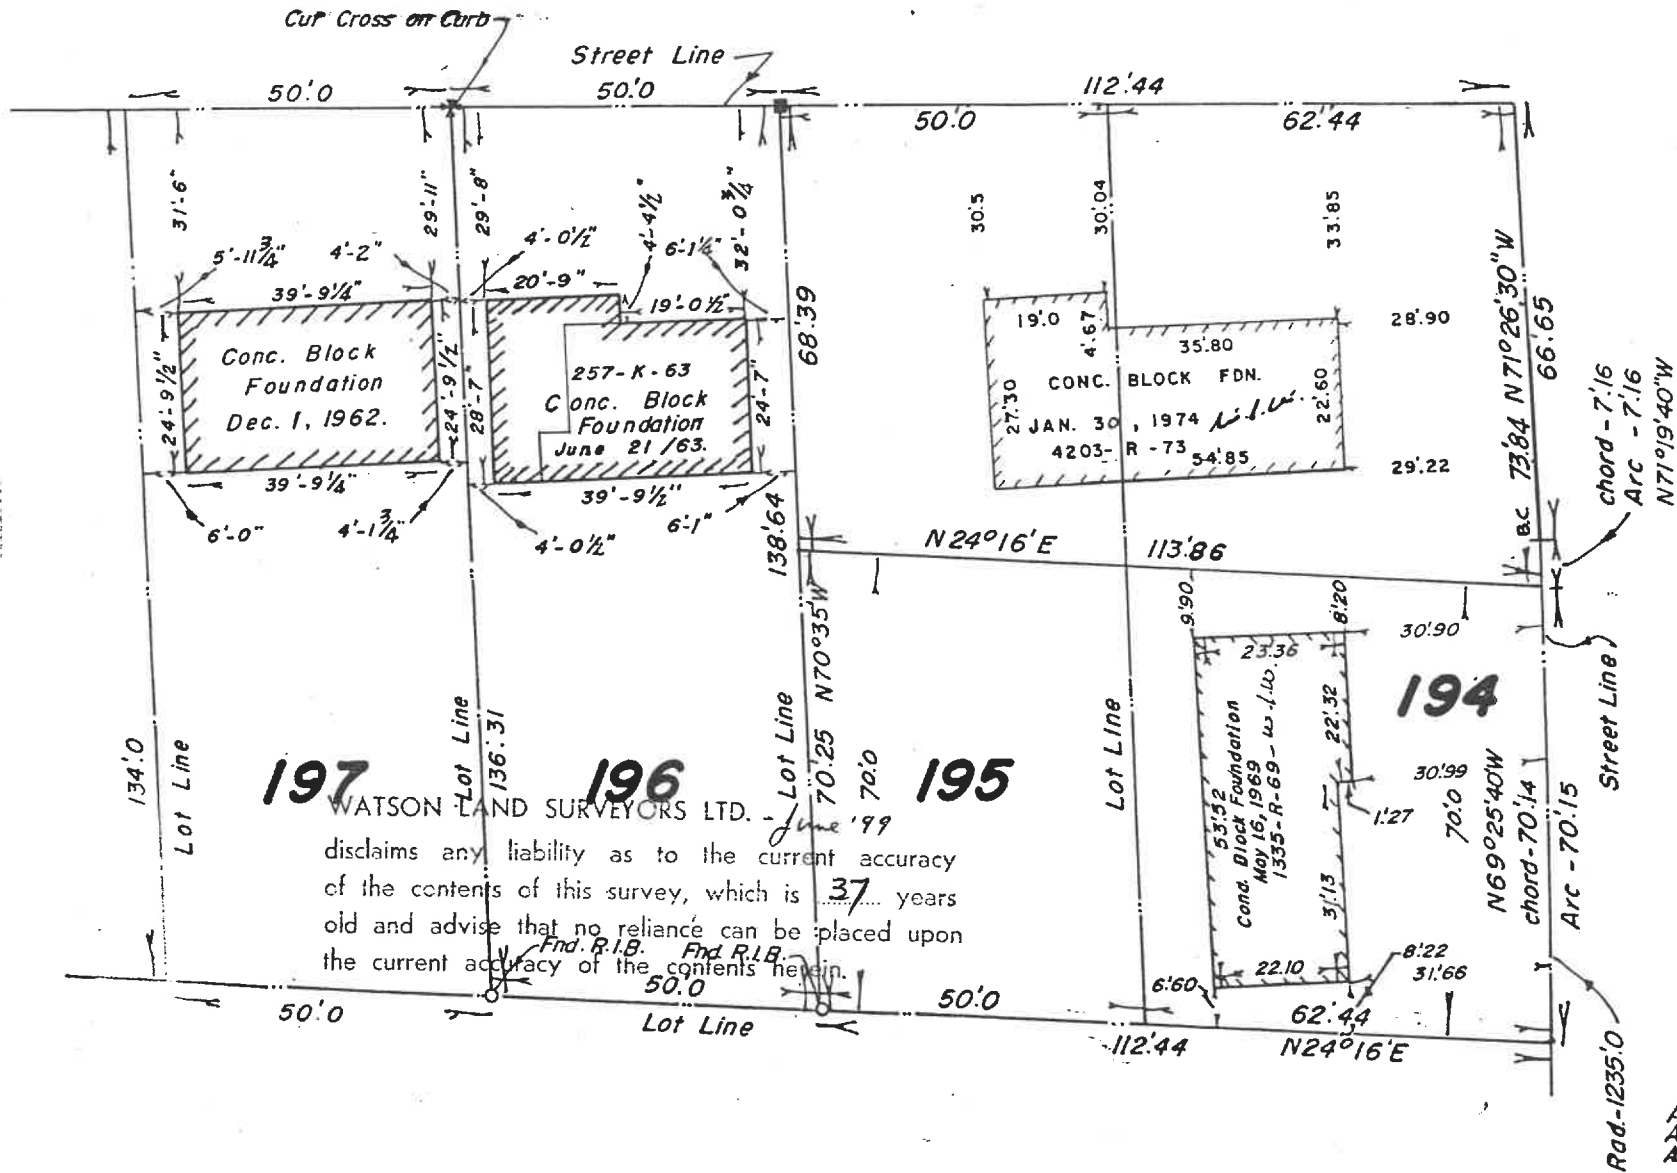

**PLAN OF SURVEY
 LOTS 194, 195, 196 and 197
 REG'D PLAN N° 1109
 CITY OF BELLEVILLE
 Scale : 1" = 30'**

WATSON LAND SURVEYORS LTD.
 June '99
 disclaims any liability as to the current accuracy
 of the contents of this survey, which is 37 years
 old and advise that no reliance can be placed upon
 the current accuracy of the contents herein.

Job N° 1335-K-69
 John T. Ransom Ontario Land Surveyor
 344 Front Street Belleville, Ont.
 Drawn By: T. Davis
 Checked By: T.S. Ransom a.l.s.
 Date: March 28, 1962.
 Amended: June 24, 1963 - T.S.R.
 Amended: April 17, 1969 - w.l.w.
 Amended: May 20, 1969 - w.l.w.
 Lot 196 ReStaked on June 17, 1968 - w.l.w. Amended: Dec. 3, 1962 - T.S.R.