

LOCATION OF BUILDING

ON
LOT 23 PLAN 1313


City of Waterloo

Scale 1"=20'



DUNVEGAN

DRIVE

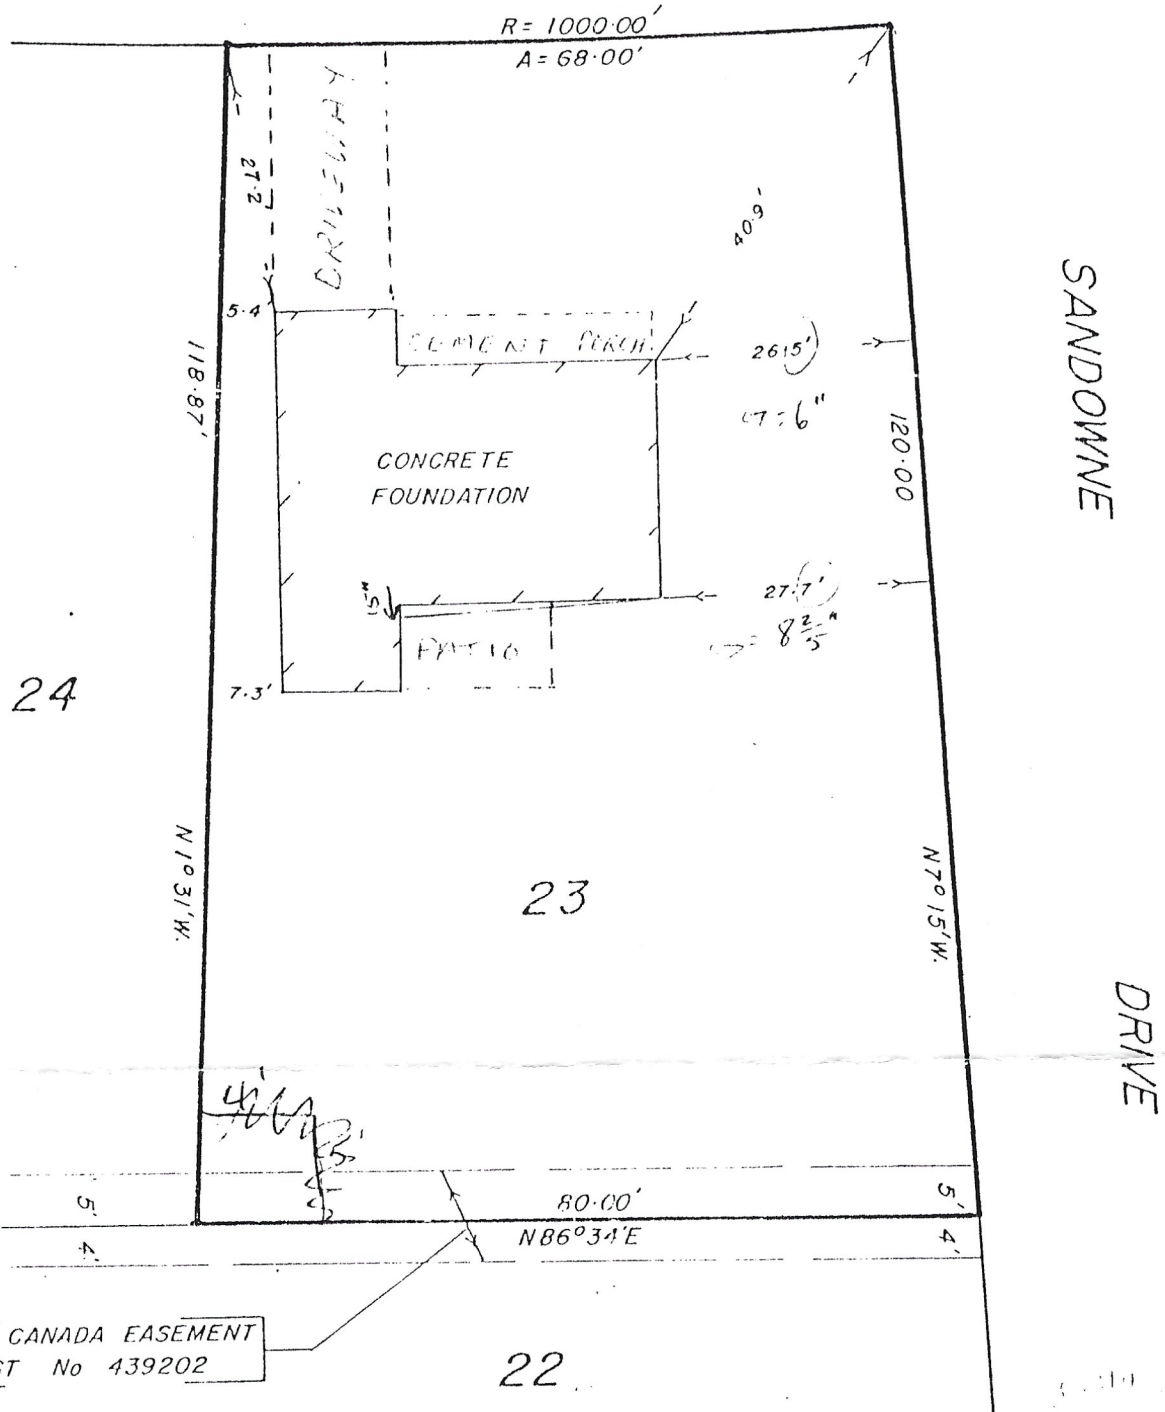

BELL CANADA EASEMENT
INST No 439202

THIS PLAN DOES NOT PURPORT TO REPRESENT A COMPLETE SURVEY CONDUCTED IN ACCORDANCE WITH ALL REGULATIONS MADE UNDER THE SURVEYS ACT AND THE REGISTRY ACT.

J. DOUGLAS ANSLEY
ONTARIO LAND SURVEYOR

PER Donald W. J. McNeil O.L.S.

DATED APRIL 16, 1973.
KITCHENER, ONTARIO

PLAN FOR
H KLAUSS CONSTRUCTION LTD

FILE No. 72-2841/23

PH-578-2220

\$15.00